


VERT. DETAILS

BLADES CAN BE SHIPPED LOOSE FOR FIELD INSTALLATION OR AS LOUVRE SECTION WITH ADDITIONAL HEAD & SILL EXTRUSIONS DEPENDING ON PROJECT REQUIREMENTS.

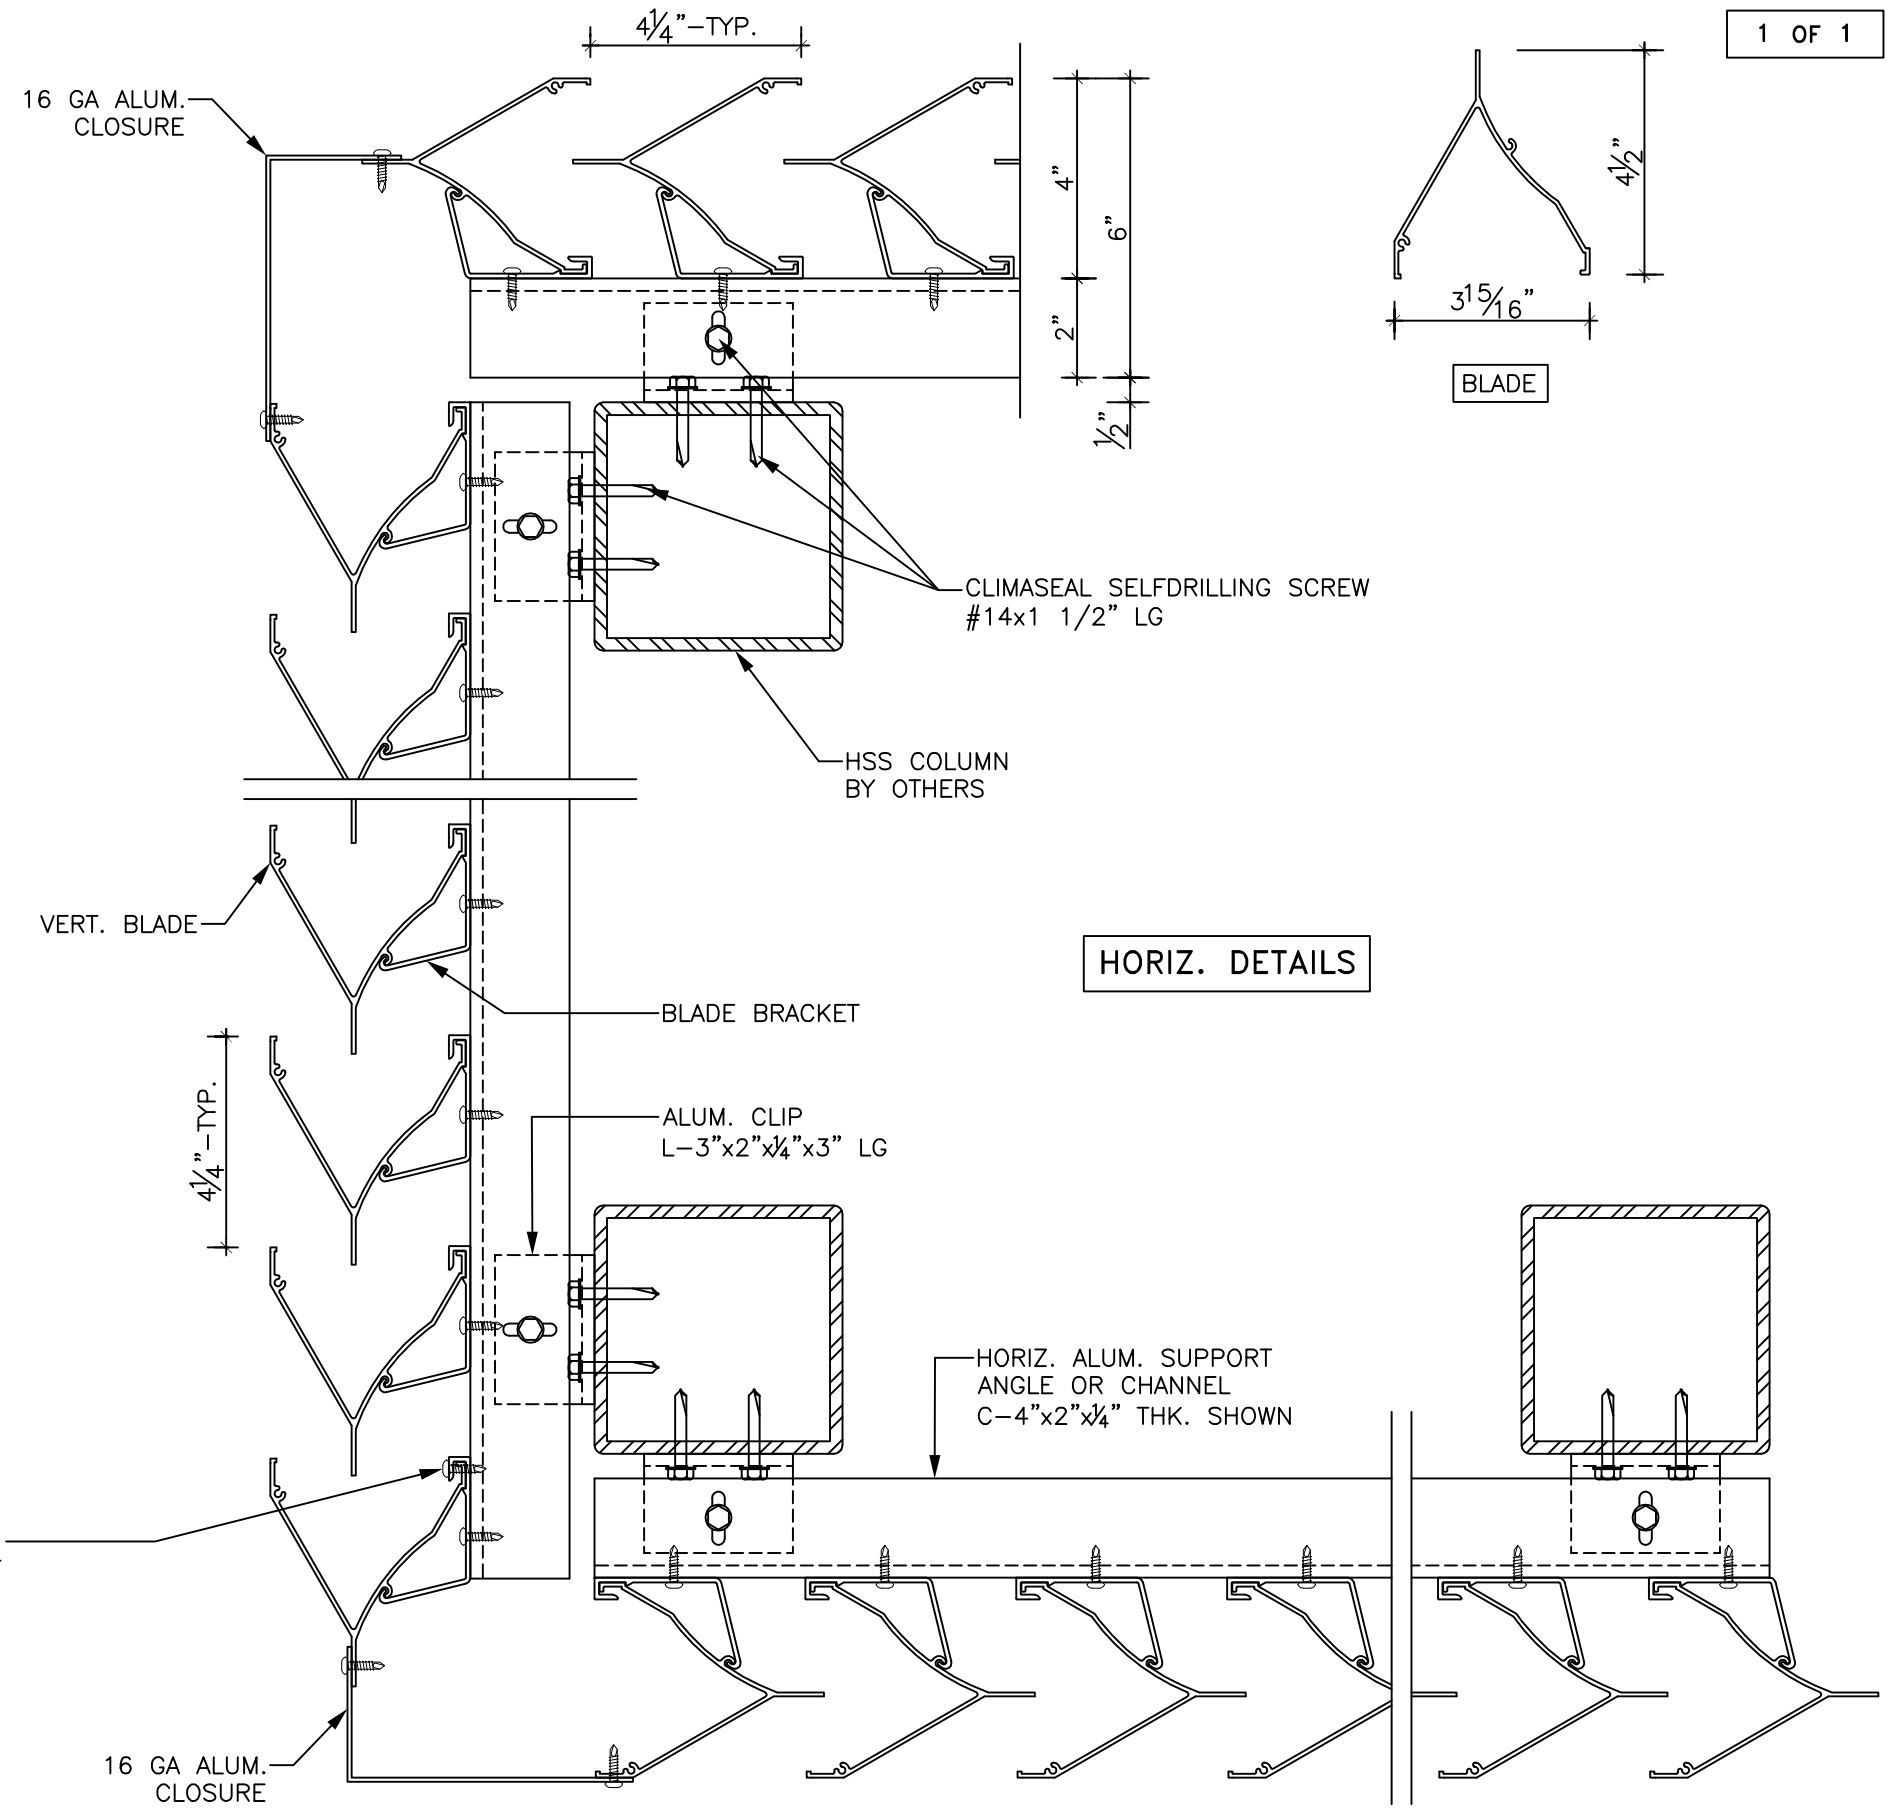

HORIZ. DETAILS

DETAILS
SCALE: 3"=1'-0"



195 HEALEY ROAD
BOLTON, ON. L7E 5B2
TEL: 905-857-4700
FAX: 905-857-4730
TOLL FREE: 1-800-668-7214
www.ventexinc.com

PROJECT	MODEL 2440 VERTICAL VISUAL SCREEN
CUSTOMER	
ARCHITECT	
AGENT	